


SEAT COUNT: 81

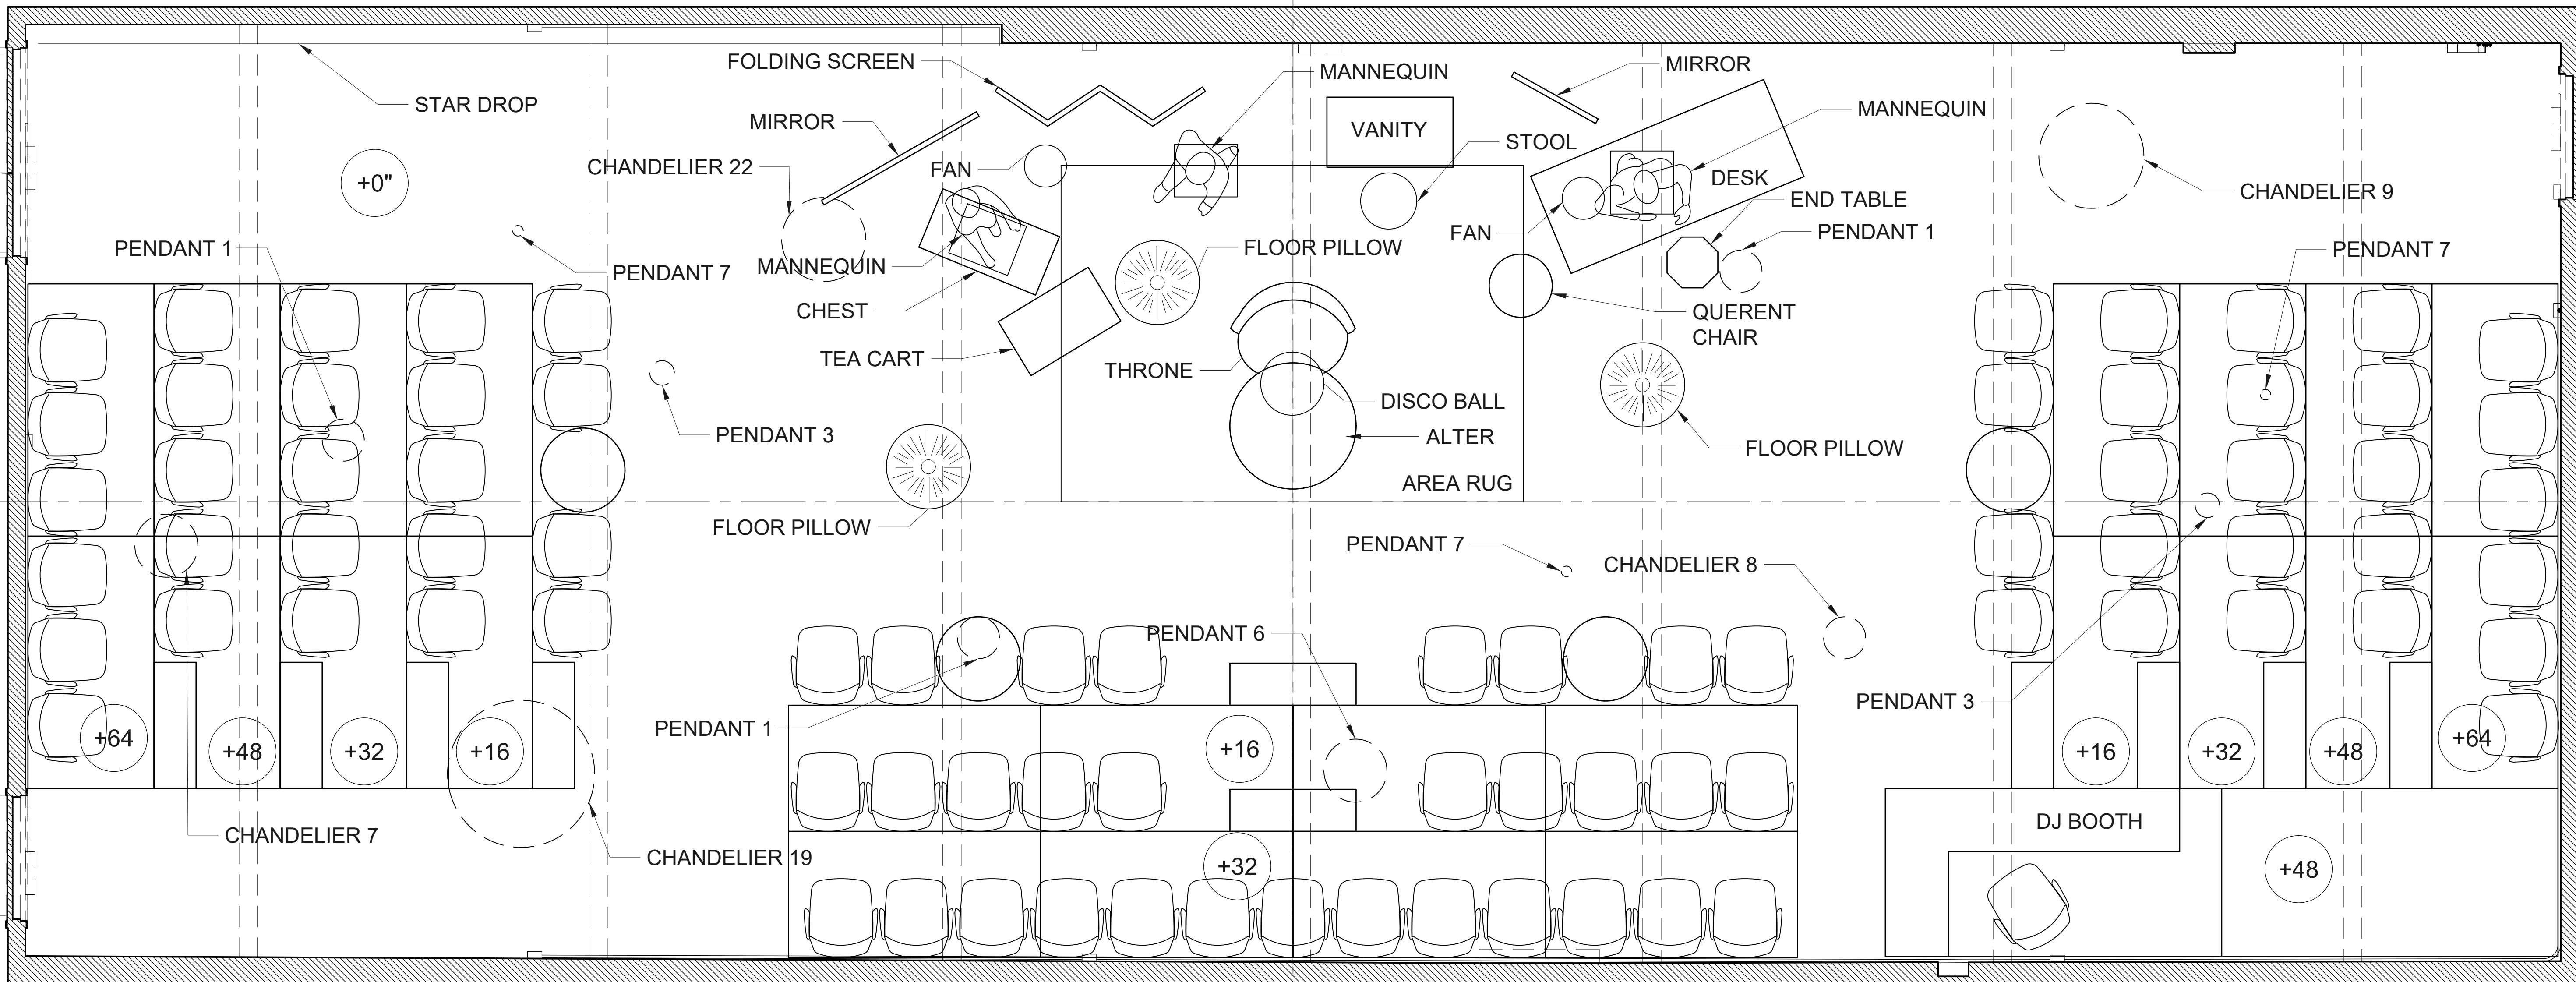

D3

OF 6

GENDER PLAY

EAST WALL FABRIC SECTION

03/29/23

SCALE: 1/2"=1'-0"


DIRECTOR: ERIN MURRAY

DESIGNER: STEVEN ABBOTT

TD:


DRAFTED BY: STEVEN ABBOTT

ABOUT FACE THEATRE

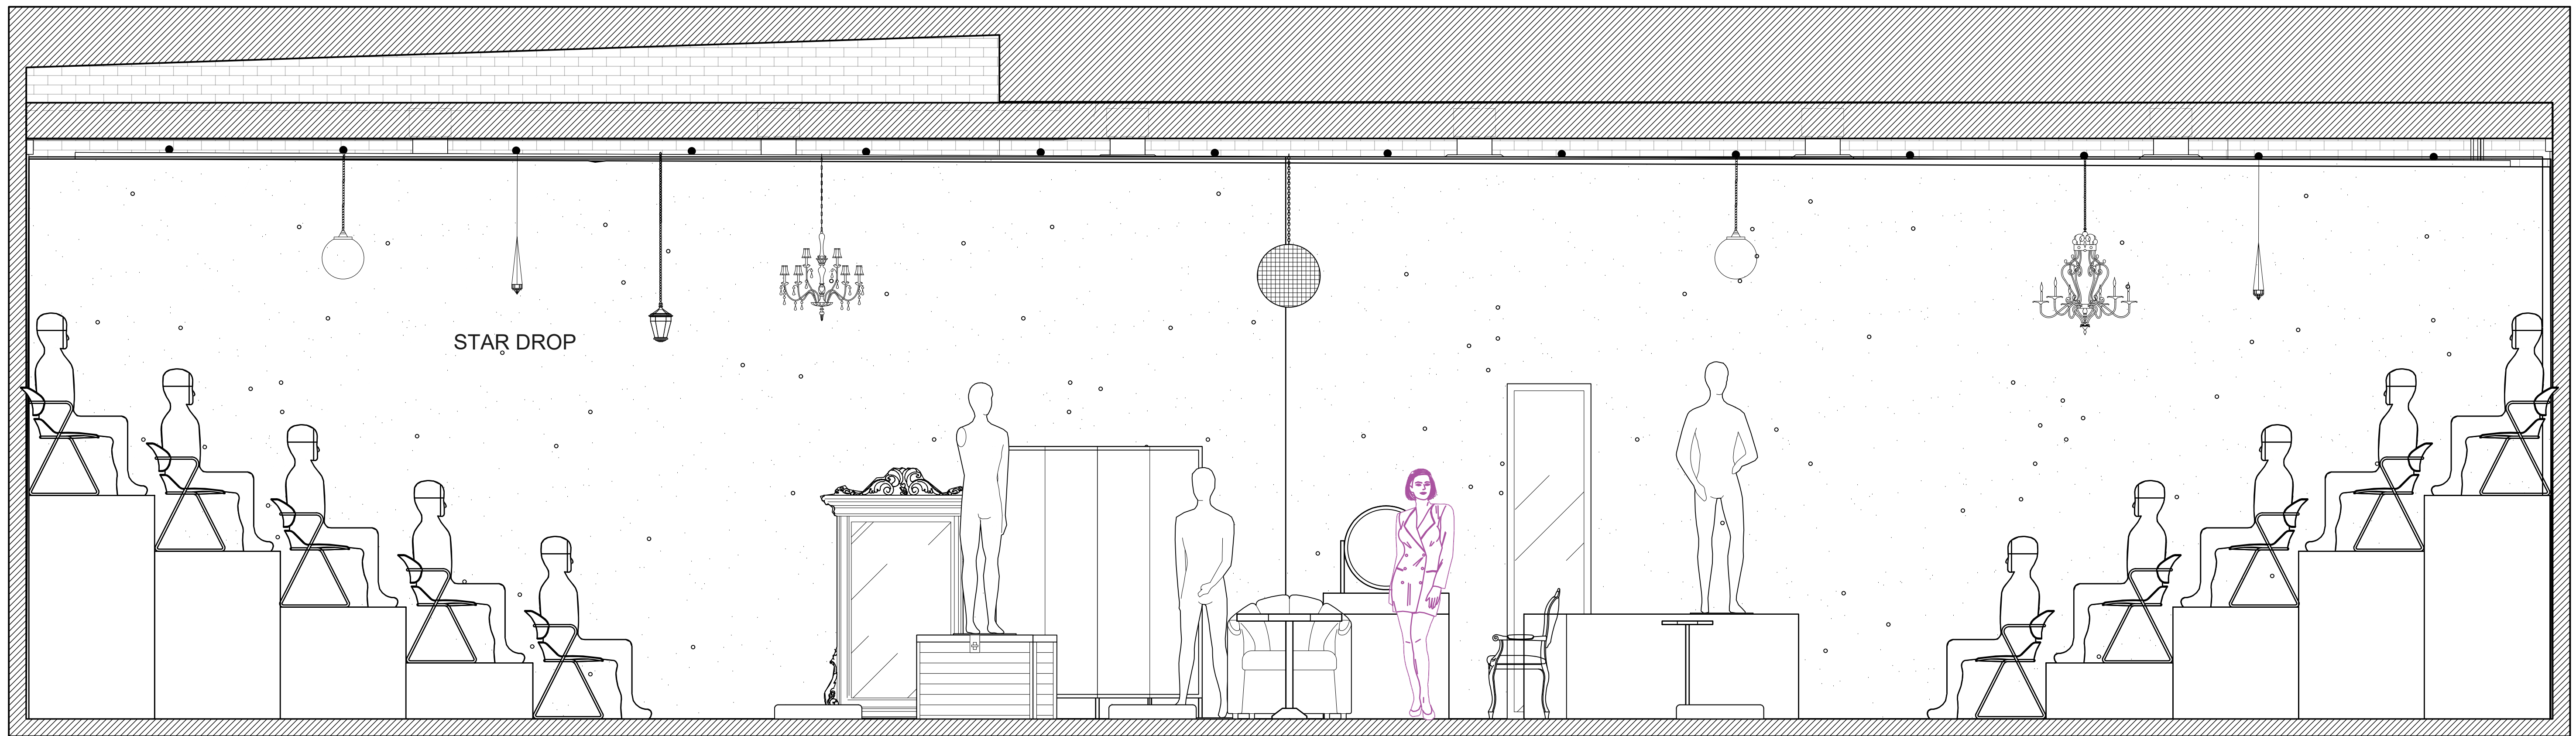

STAR DROP

SEAT COUNT: 81

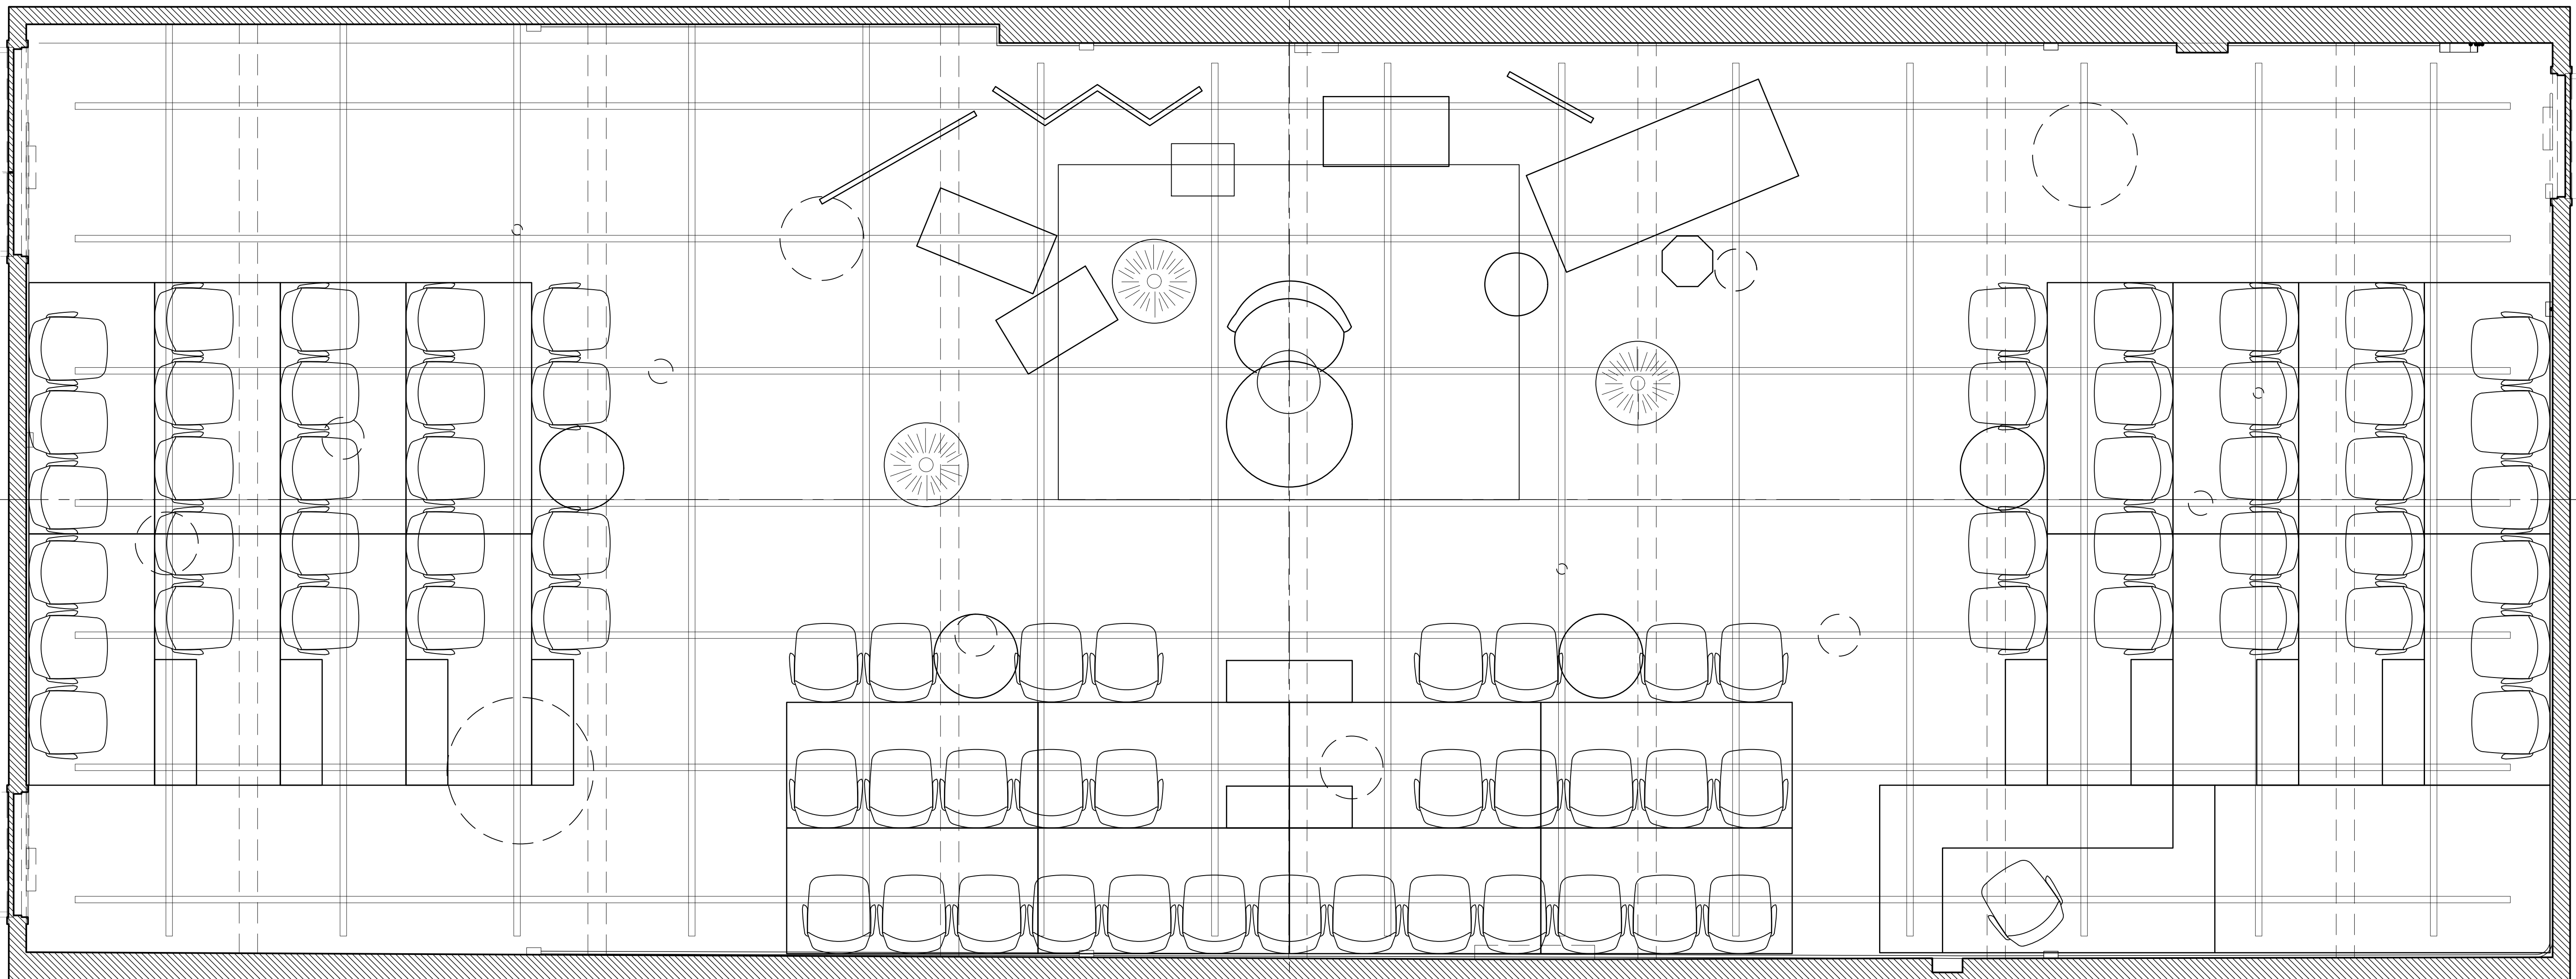

D4
OF 6

GENDER PLAY

GRID VIEW

03/29/23

DIRECTOR: ERIN MURRAY


DESIGNER: STEVEN ABBOTT

TD:


DRAFTED BY: STEVEN ABBOTT

ABOUT FACE THEATRE


SCALE: 1/2"=1'-0"

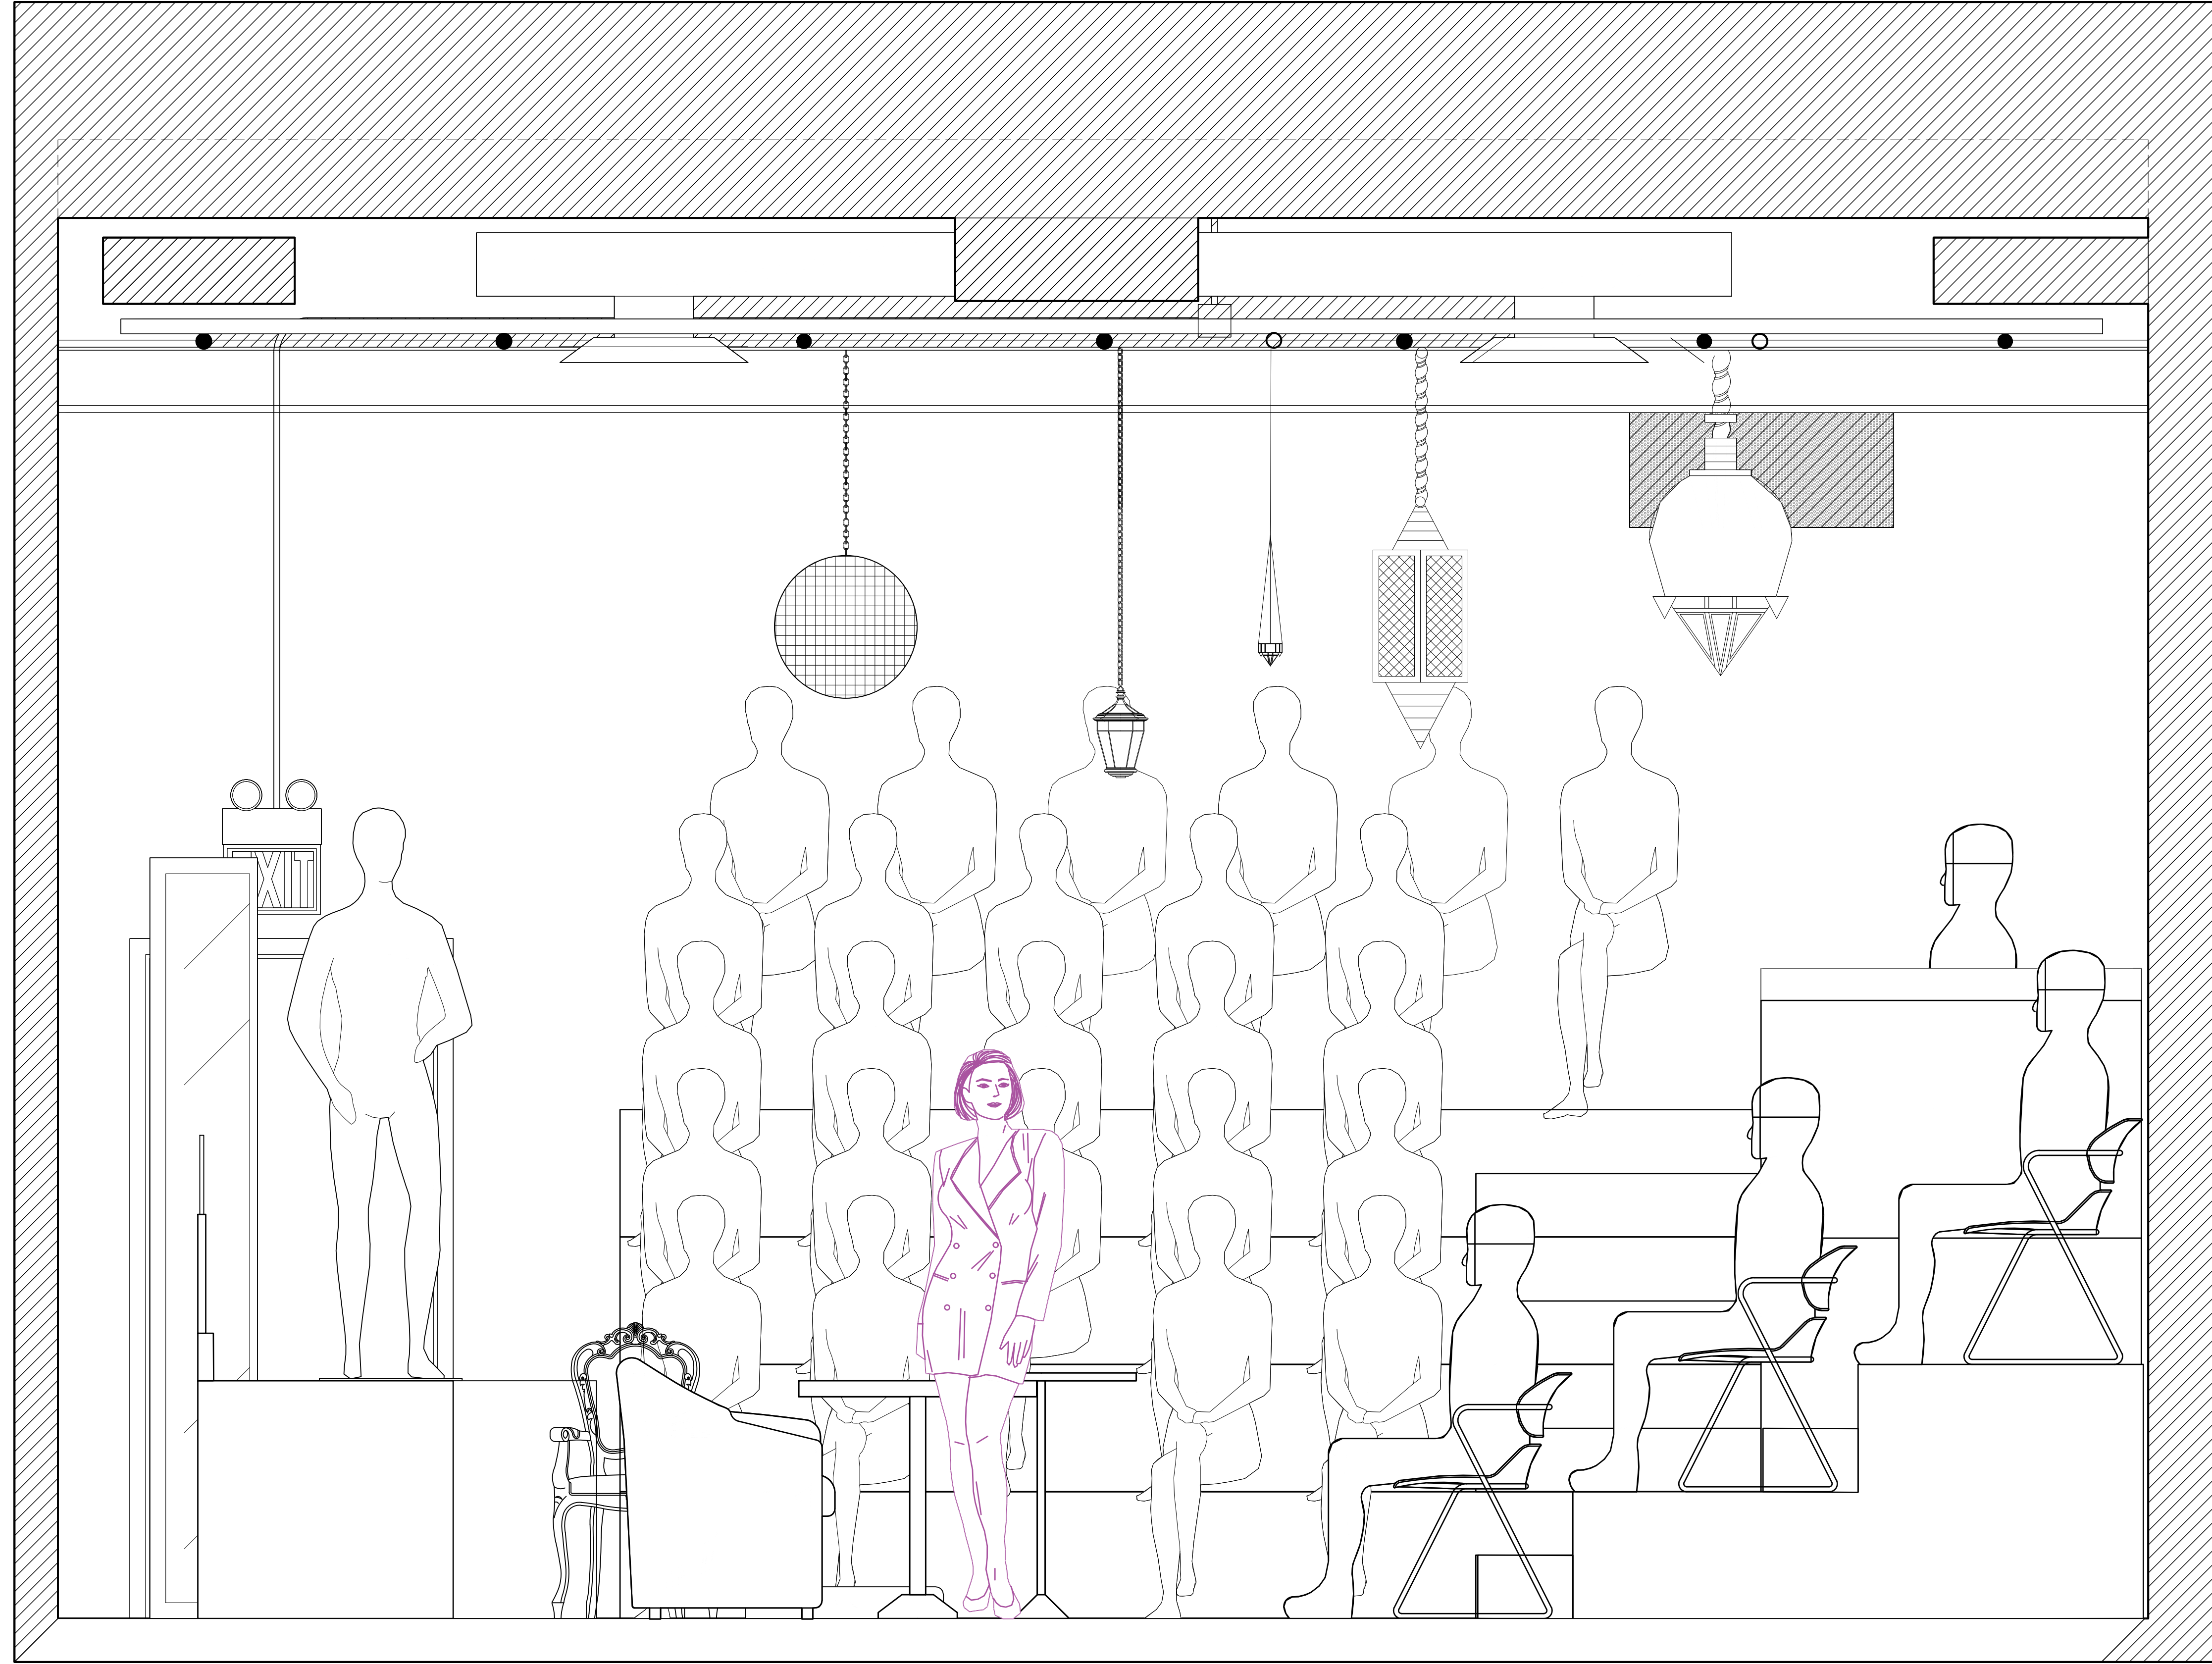


SOUTH WALL SECTION
SCALE: 1"= 1'-0"

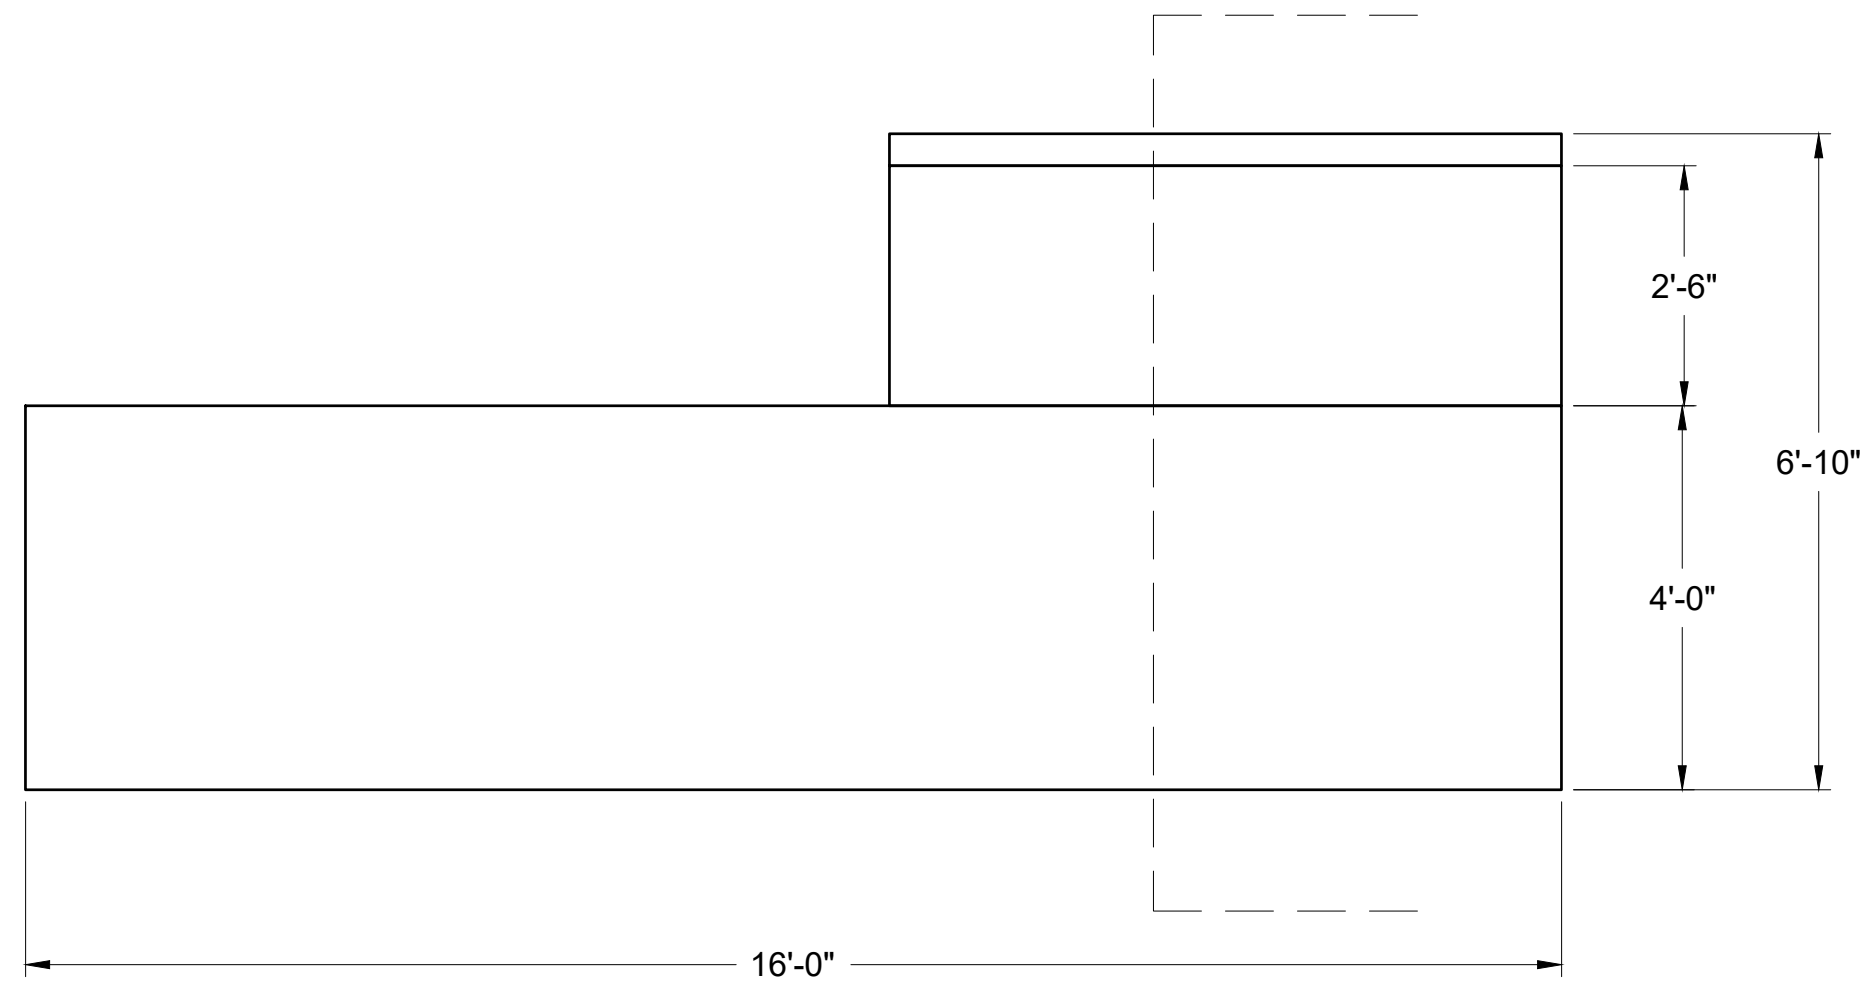

FRONT VIEW

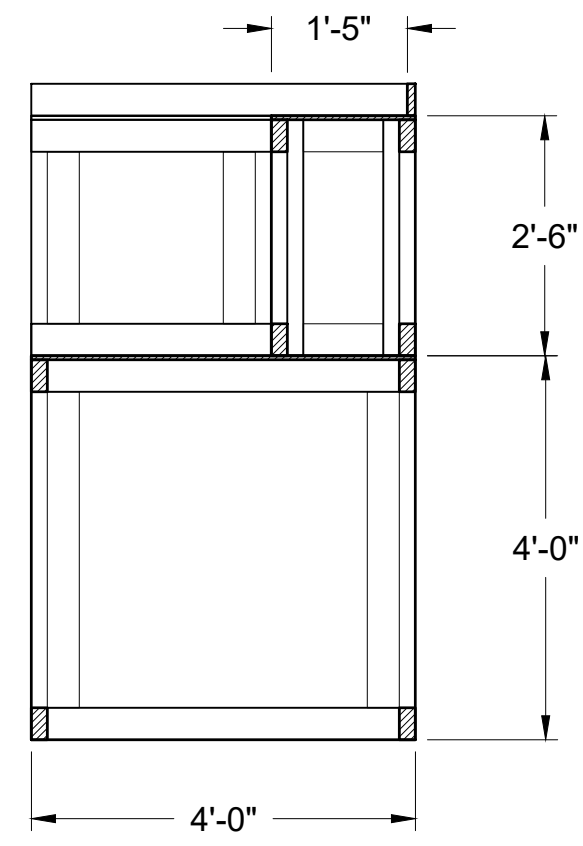

SECTION

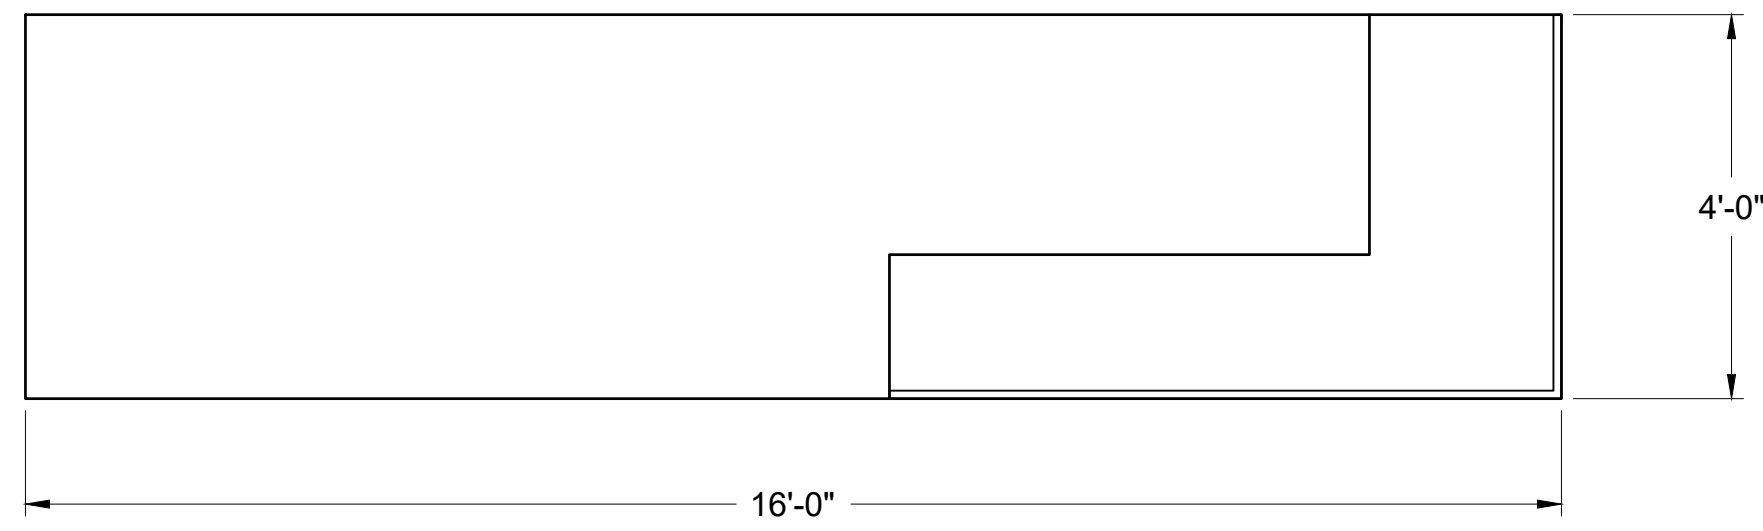


PLAN VIEW

DJ BOOTH
SCALE: 1/2"= 1'-0"



DJ BOOTH RESEARCH IMAGE

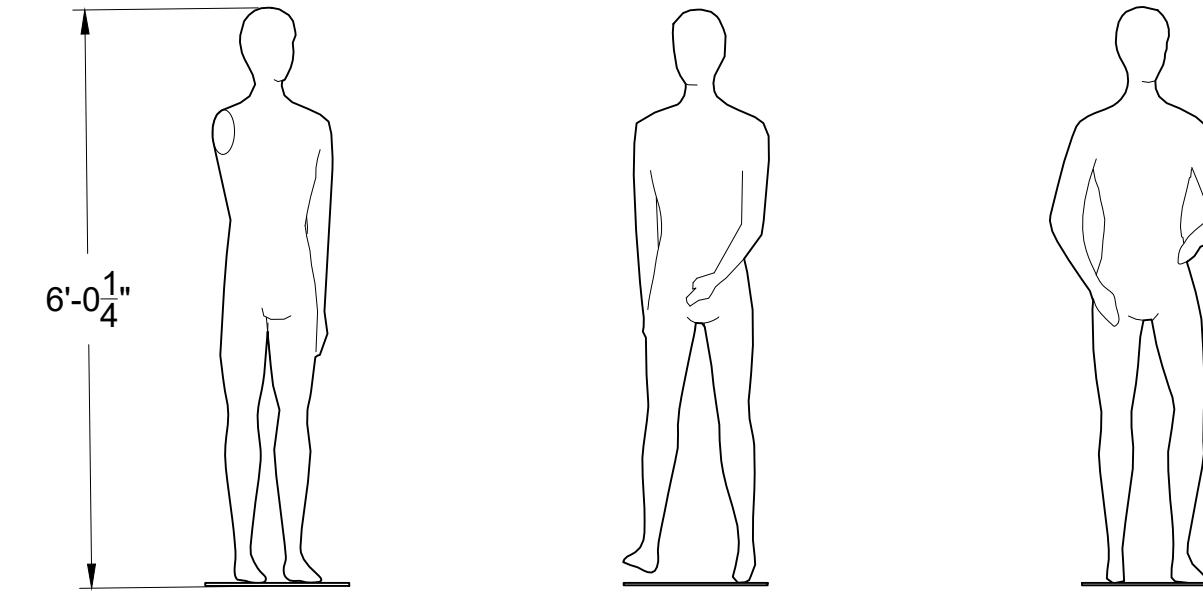

FRONT VIEW

MANNEQUINS
SCALE: 1/2"= 1'-0"



MANNEQUIN RESEARCH IMAGE

NOTE:

THESE DRAWINGS REPRESENT VISUAL CONCEPTS AND CONSTRUCTION SUGGESTIONS ONLY. DESIGNER IS UNQUALIFIED TO DETERMINE STRUCTURAL APPROPRIATENESS AND WILL NOT ASSUME RESPONSIBILITY FOR IMPROPER ENGINEERING, CONSTRUCTION, AND/OR HANDLING OF ITEMS BEING PRODUCED OR MANUFACTURED.